
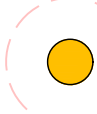
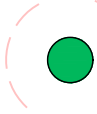


LEGEND:

-  Student with social distancing indicated
-  Staff member with social distancing indicated

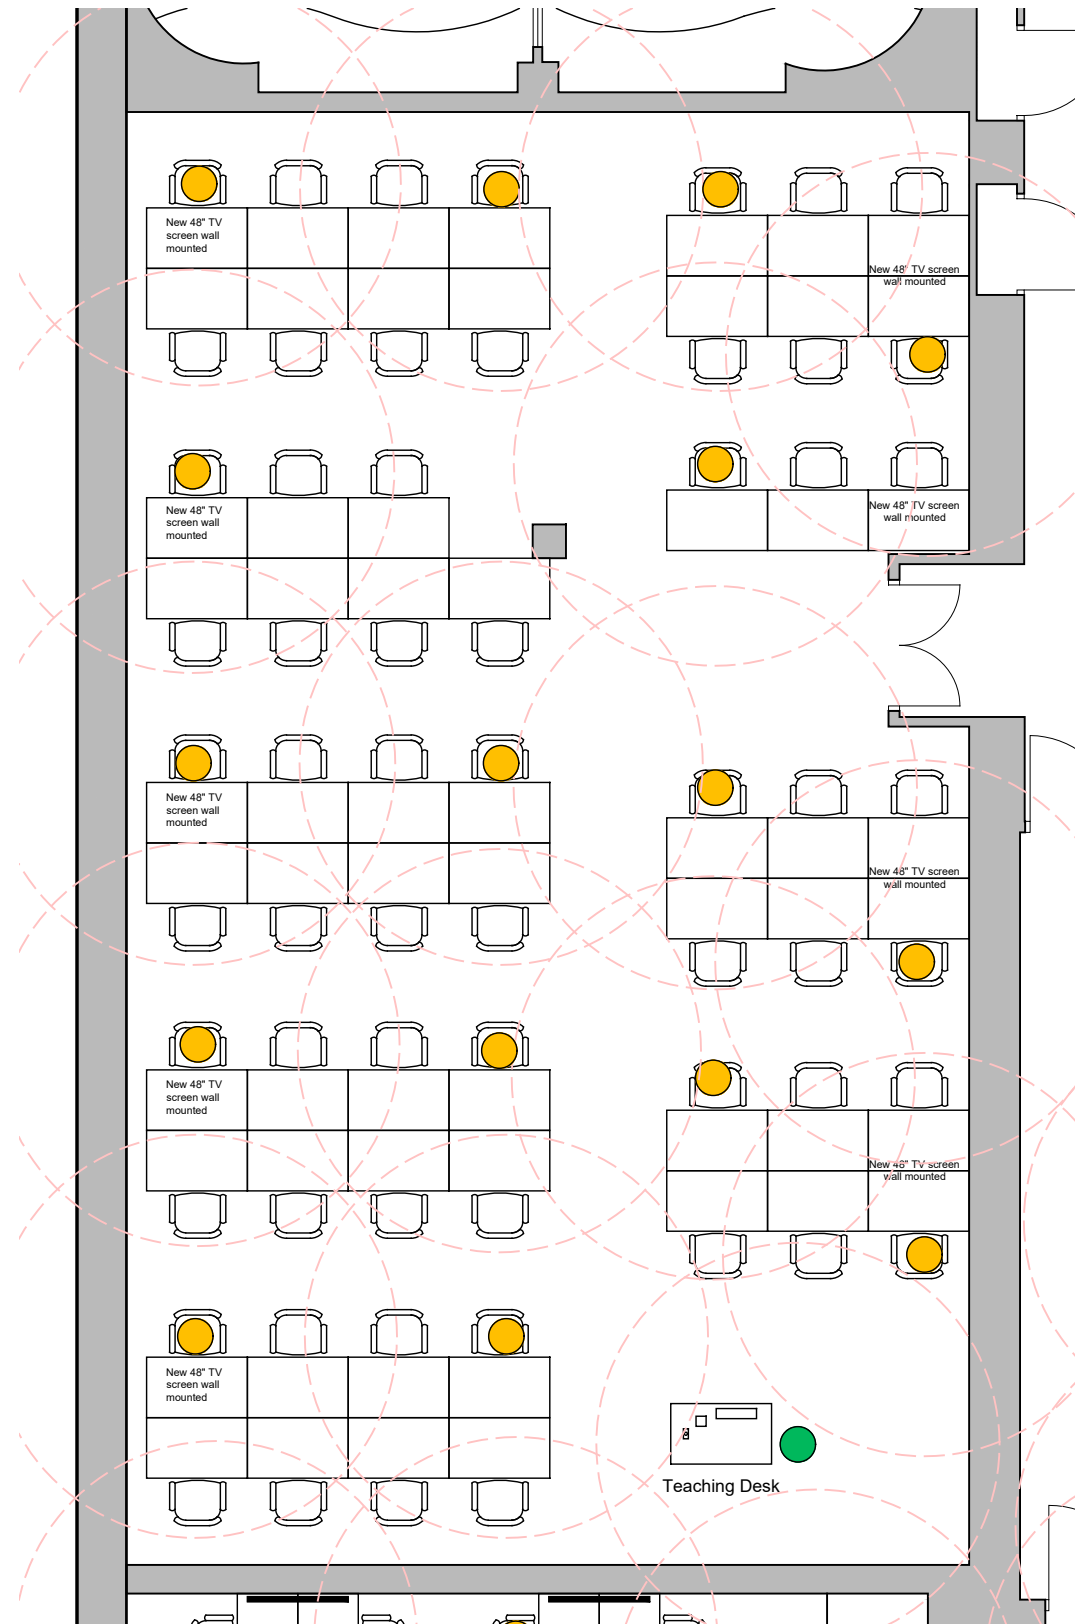

Room B.28

Full (current) Occupancy = 60

27% Occupancy with 2m Social Distancing = 16



Fort Street House, 63 Fort Street,
Broughty Ferry, Dundee, DD5 2AB
t: 01382 778829 e: admin@wellwoodleslie.com

Client
University of Dundee
Project
Social Distancing Study
Project Address
Tower Building

Drawing Title
Room B.28

Job No.	Dwg No.	Revision No.
4045	9401-104	A

© The contents of this drawing remain the intellectual property of WellwoodLeslie Architects.

01

Room B.28 - Basement Floor - Social Distancing

1:50 @ A3

9401-104