
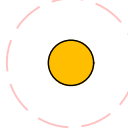
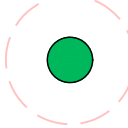


LEGEND:

-  Student with social distancing indicated
-  Staff member with social distancing indicated

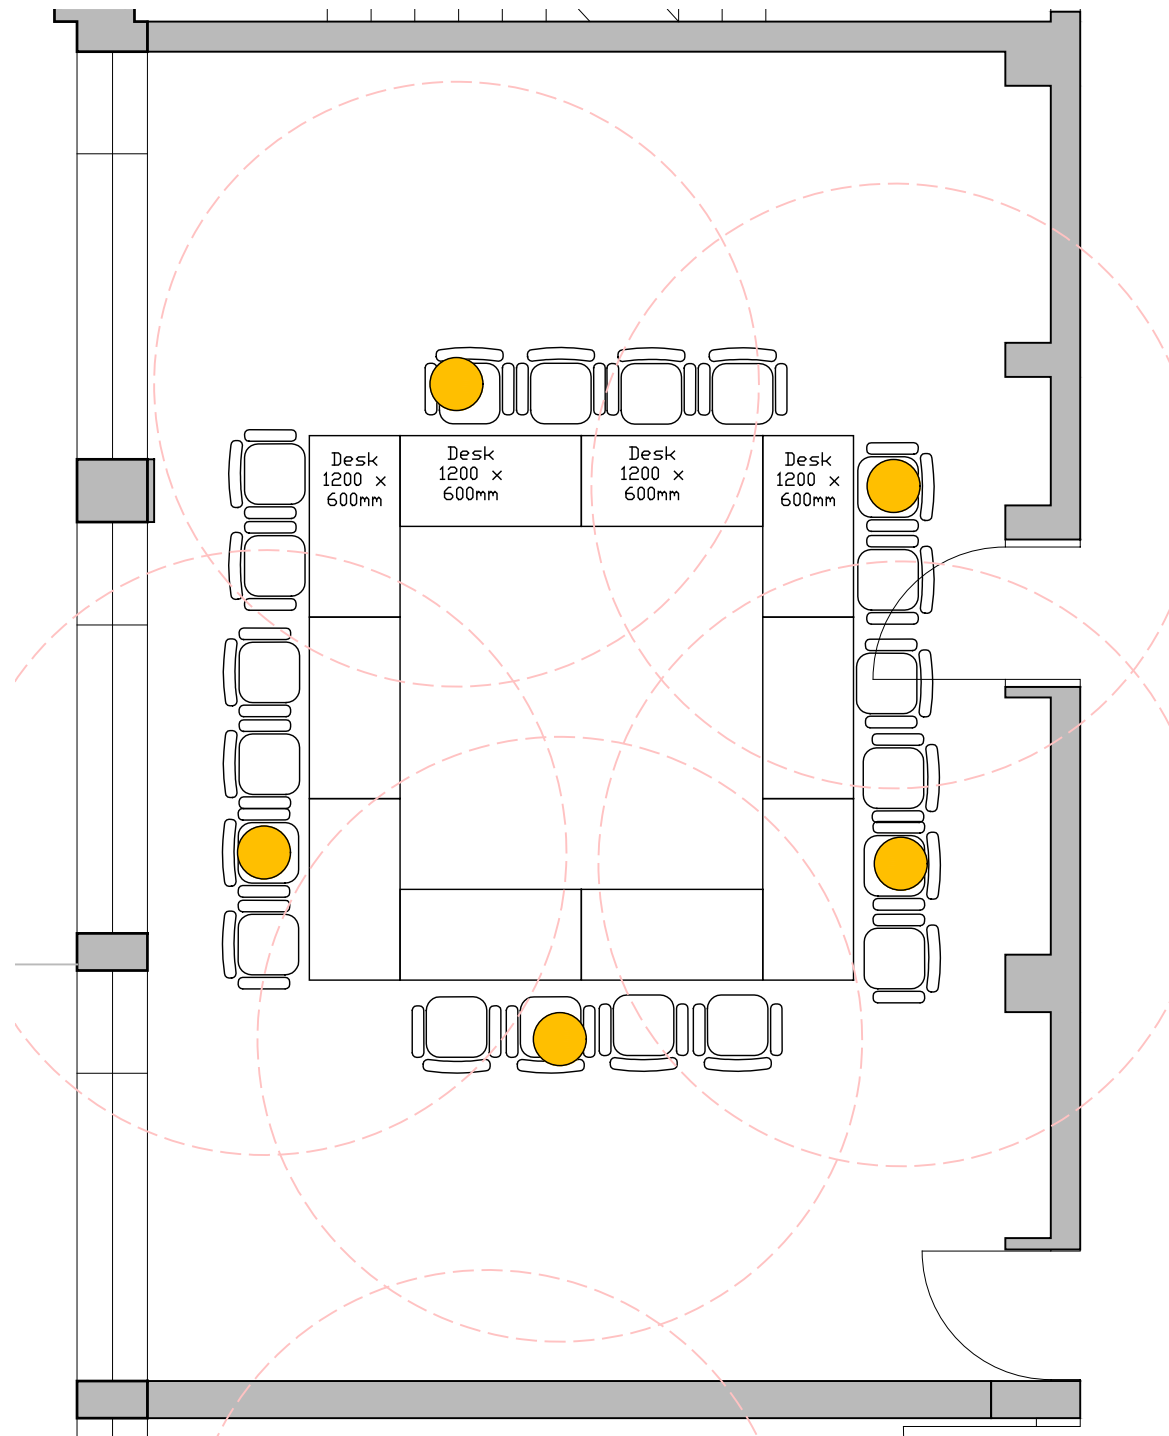

Room 9.05

Full (current) Occupancy = 20

25% Occupancy with 2m Social Distancing = 5

WellwoodLeslie
ARCHITECTS

Fort Street House, 63 Fort Street,
Broughty Ferry, Dundee, DD5 2AB
t: 01382 778829 e: admin@wellwoodleslie.com

Client
University of Dundee
Project
Social Distancing Study
Project Address
Tower Building

Drawing Title
Room 9.05

Job No.	Dwg No.	Revision No.
4045	9401-1102	A

© The contents of this drawing remain the intellectual property of WellwoodLeslie Architects.

01

Room 9.05 - Fifth Floor - Social Distancing

9401-1102

1:30 @ A3