
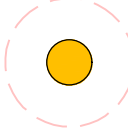
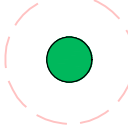


LEGEND:

-  Student with social distancing indicated
-  Staff member with social distancing indicated

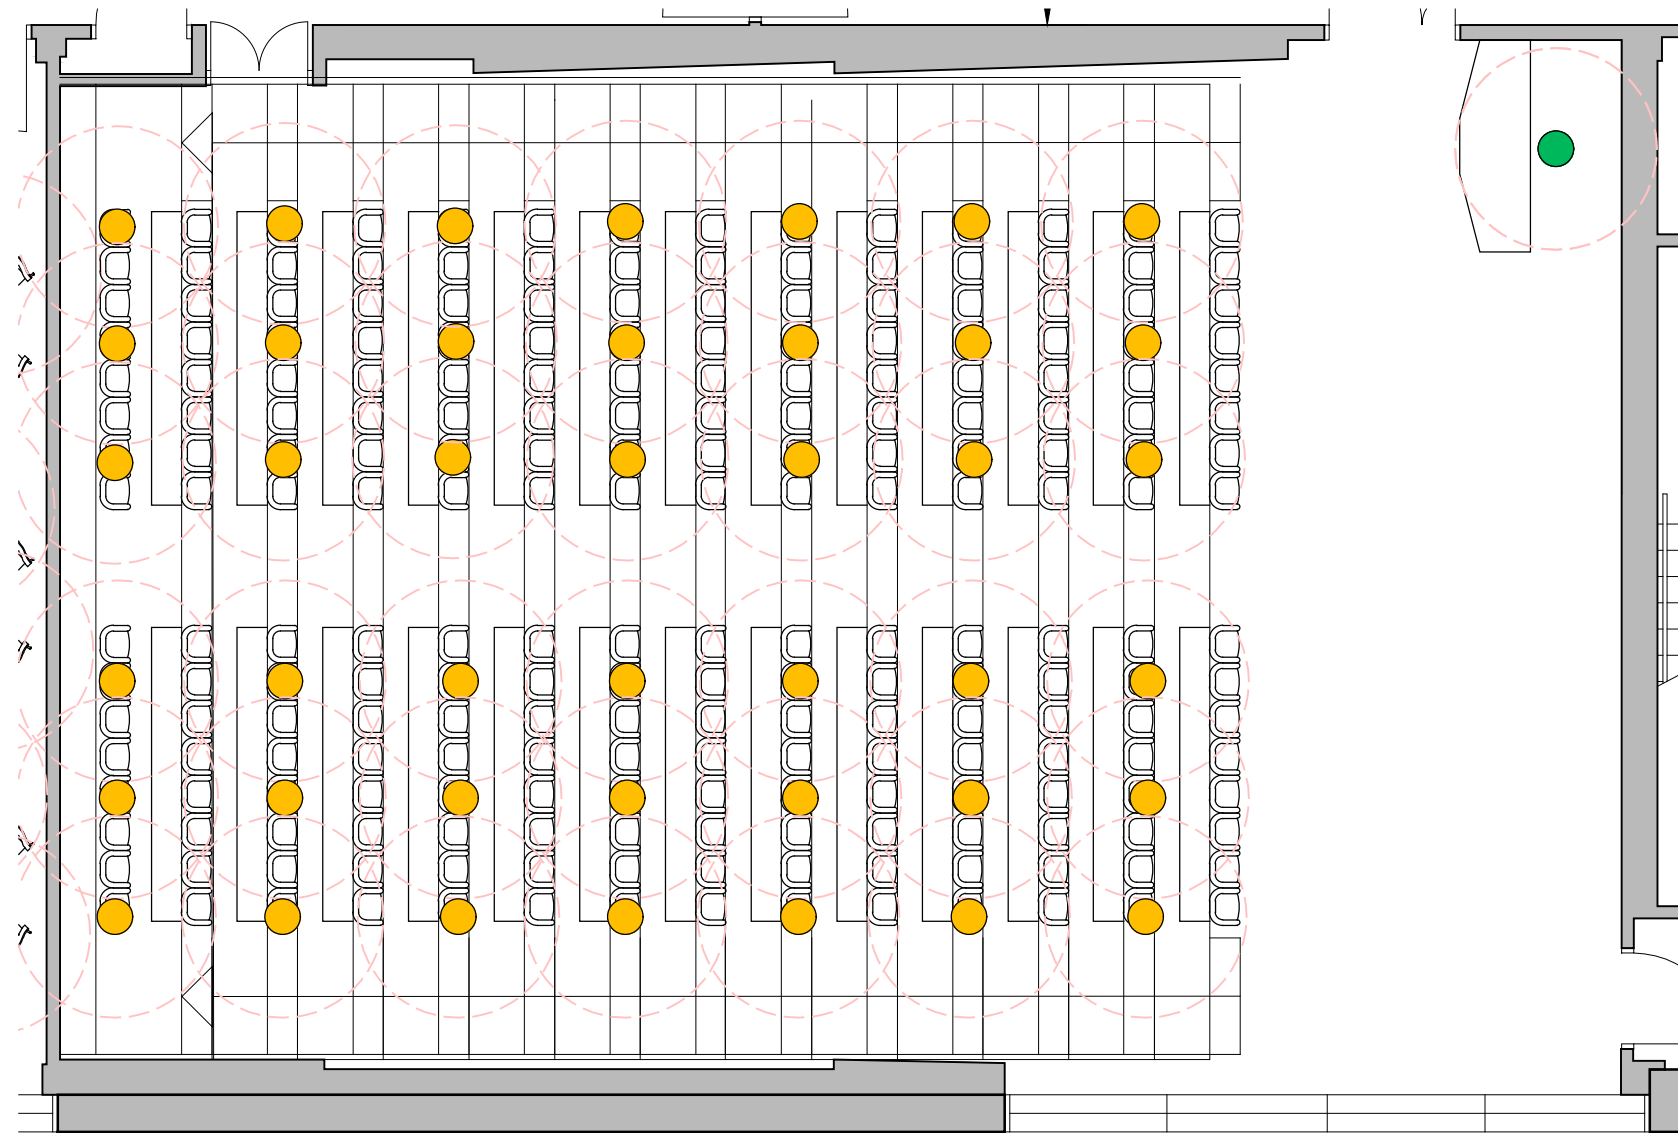

Room 2.G.11

Full (current) Occupancy = 224
19% Occupancy with 1m Social Distancing = 42

WellwoodLeslie
ARCHITECTS

Fort Street House, 63 Fort Street,
Broughty Ferry, Dundee, DD5 2AB
t: 01382 778829 e: admin@wellwoodleslie.com

Client
University of Dundee
Project
Social Distancing Study
Project Address
Dalhousie Building

Drawing Title
Room 2.G.11

Job No.	Dwg No.	Revision No.
4045	9490-209	C

© The contents of this drawing remain the intellectual property of WellwoodLeslie Architects.

Room 2.G.11 - Ground Floor - Social Distancing
1:75 @ A3