
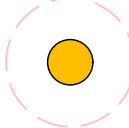
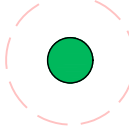


LEGEND:

-  Student with social distancing indicated
-  Staff member with social distancing indicated

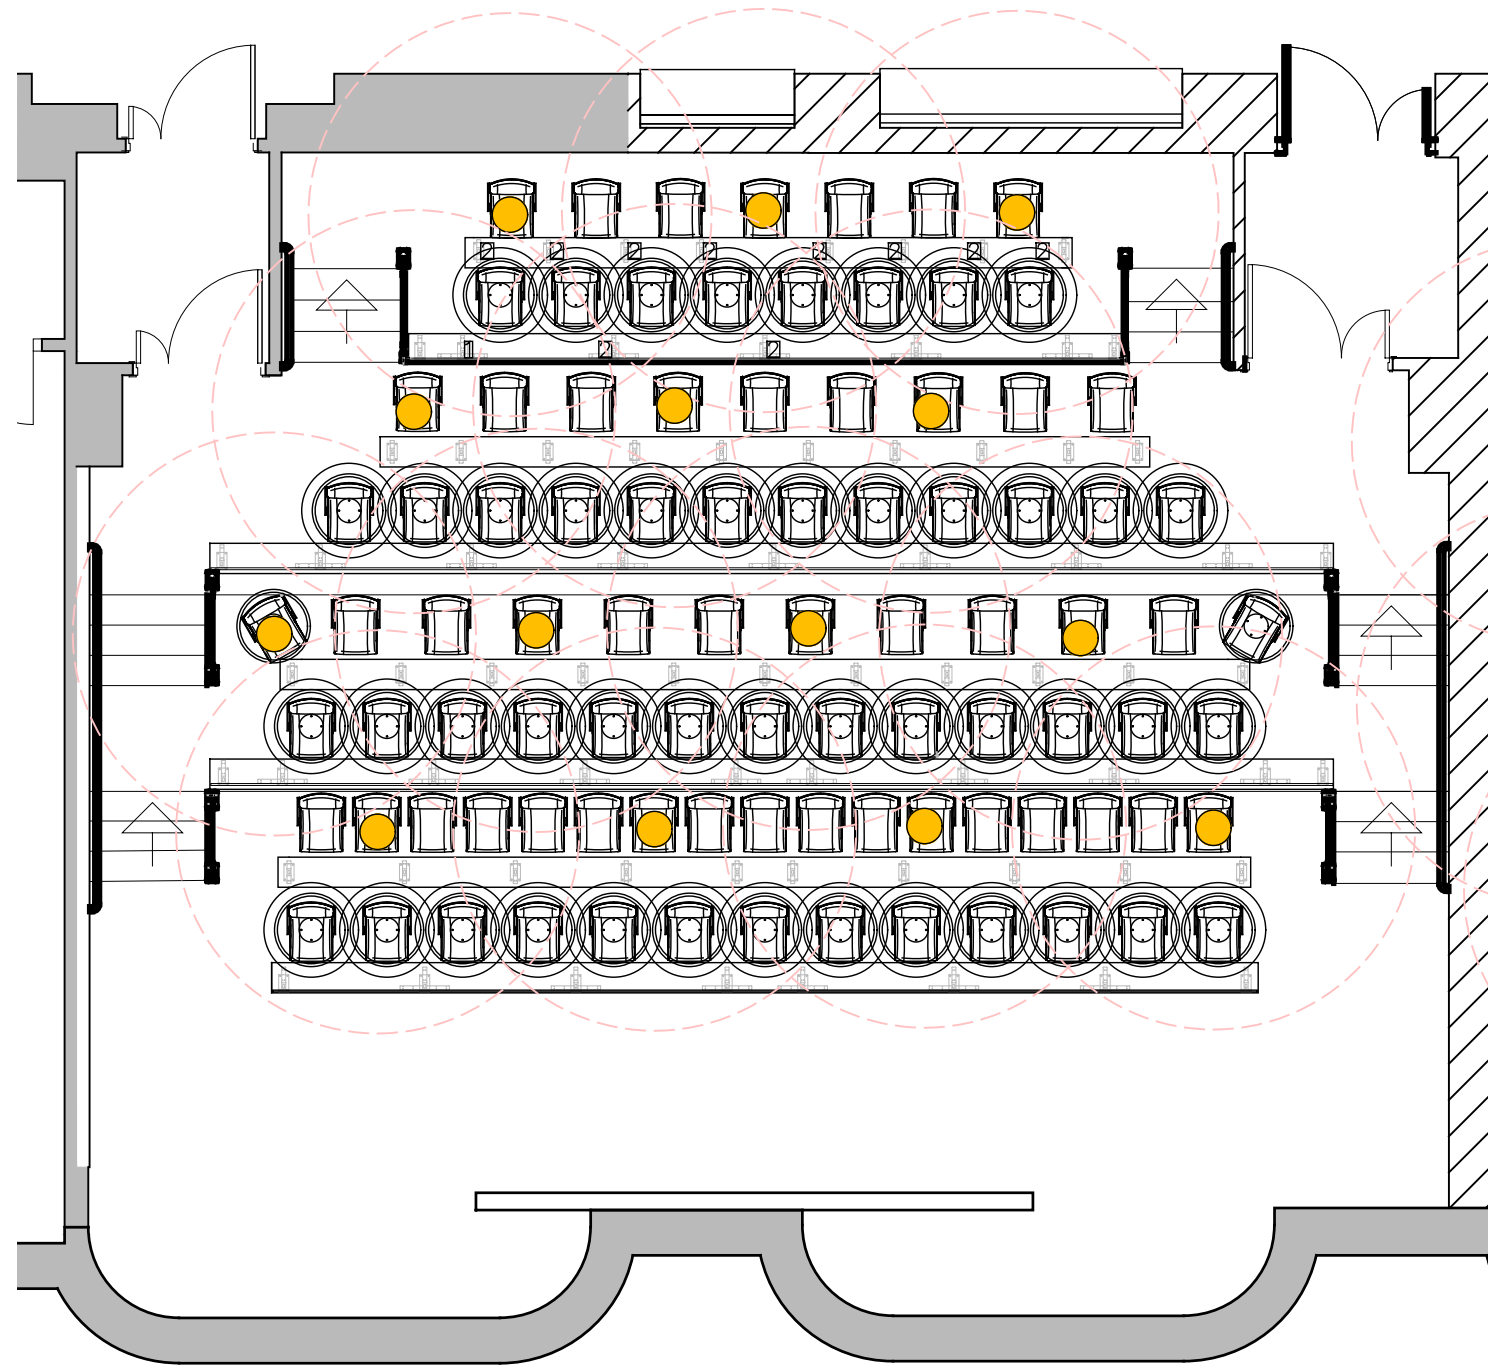

Room 5014

Full (current) Occupancy = 108

13% Occupancy with 2m Social Distancing = 14

**WellwoodLeslie**  
ARCHITECTS

Fort Street House, 63 Fort Street,  
Broughty Ferry, Dundee, DD5 2AB  
t: 01382 778829 e: admin@wellwoodleslie.com

Client  
University of Dundee  
Project  
Social Distancing Study  
Project Address  
Matthew Building

Drawing Title  
Room 5014

Job No.	Dwg No.	Revision No.
4045	9527-502	A

© The contents of this drawing remain the intellectual property of WellwoodLeslie Architects.

01

Room 5014 - Level 5 - Social Distancing

9527-502

1:75 @ A3