
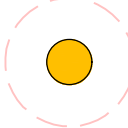
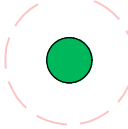


LEGEND:

-  Student with social distancing indicated
-  Staff member with social distancing indicated

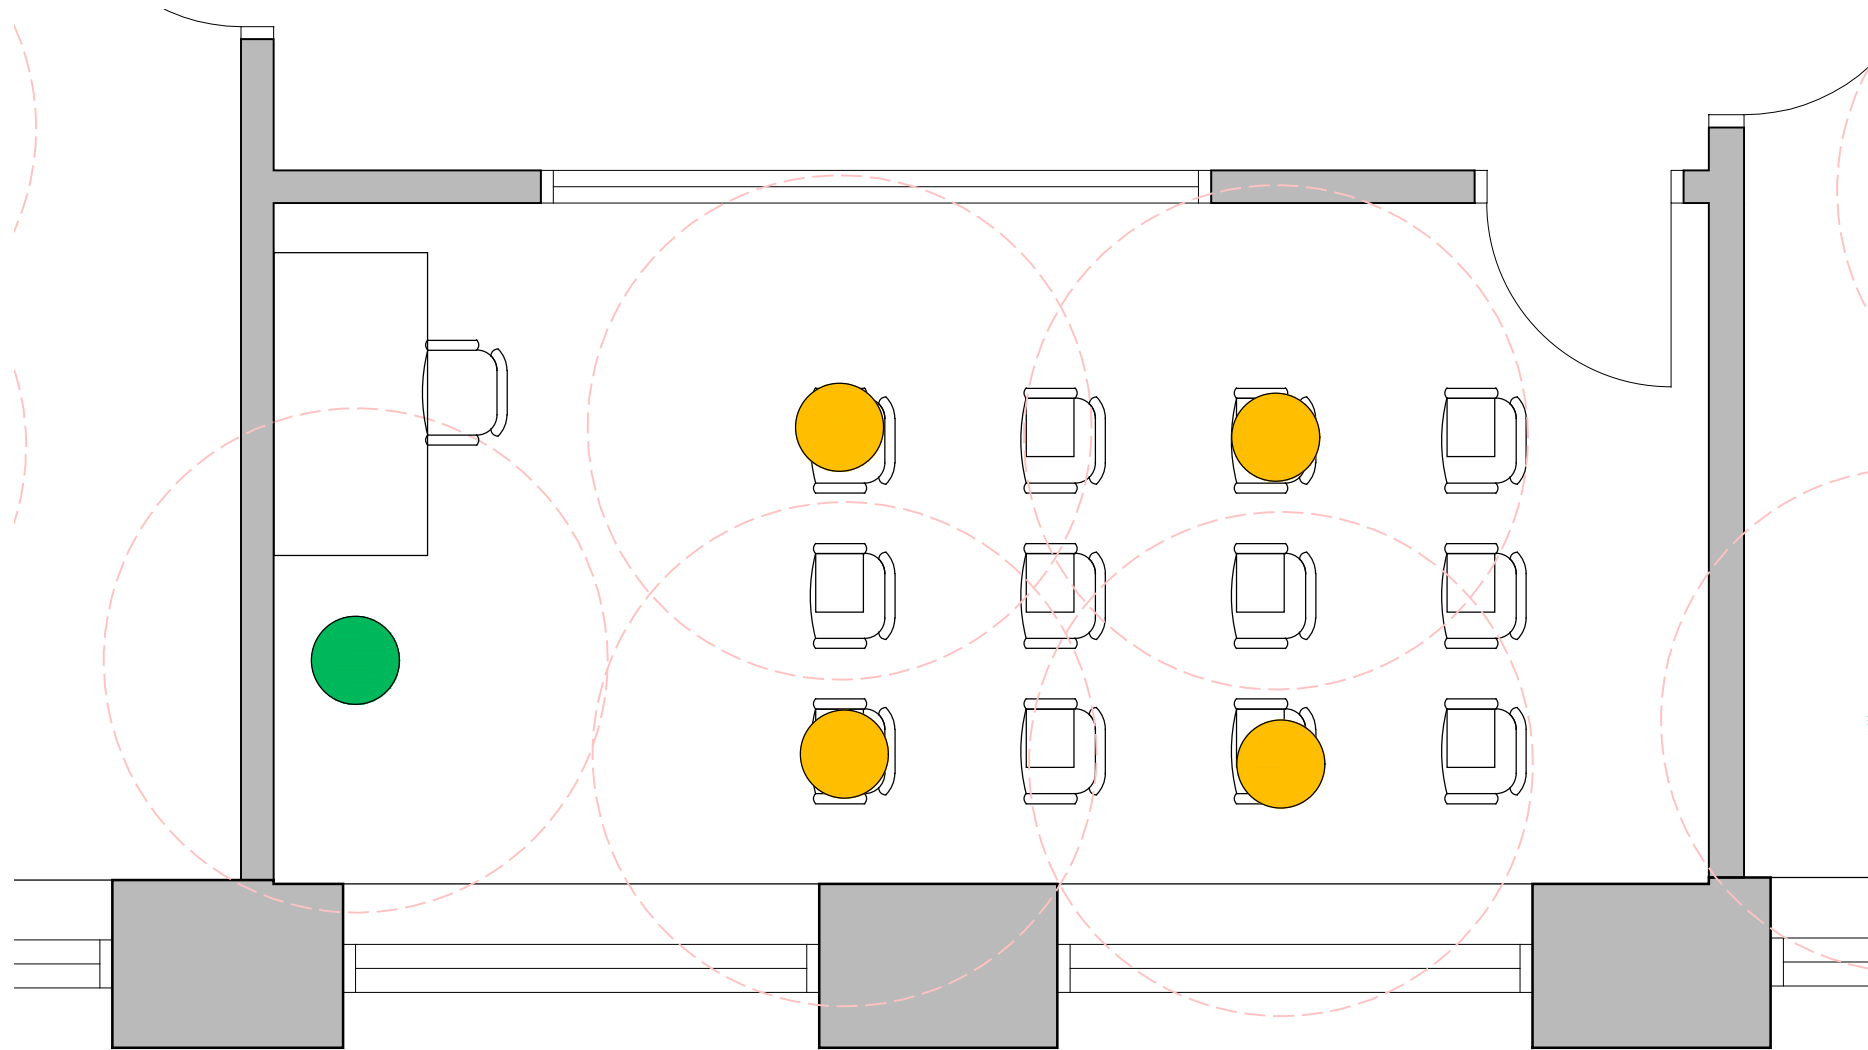

Room 1.04

Full (current) Occupancy = 12

33% Occupancy with 1m Social Distancing = 4

WellwoodLeslie
ARCHITECTS

Fort Street House, 63 Fort Street,
Broughty Ferry, Dundee, DD5 2AB
t: 01382 778829 e: admin@wellwoodleslie.com

Client
University of Dundee
Project
Social Distancing Study
Project Address
Scrymgeour Building

Drawing Title
Room 1.04

Job No.	Dwg No.	Revision No.
4045	9433-102	B

© The contents of this drawing remain the intellectual property of WellwoodLeslie Architects.

01
9433-102

Room 1.04 - Level 1 - Social Distancing
1:30 @ A3