
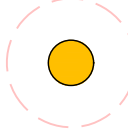
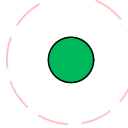


LEGEND:

-  Student with social distancing indicated
-  Staff member with social distancing indicated

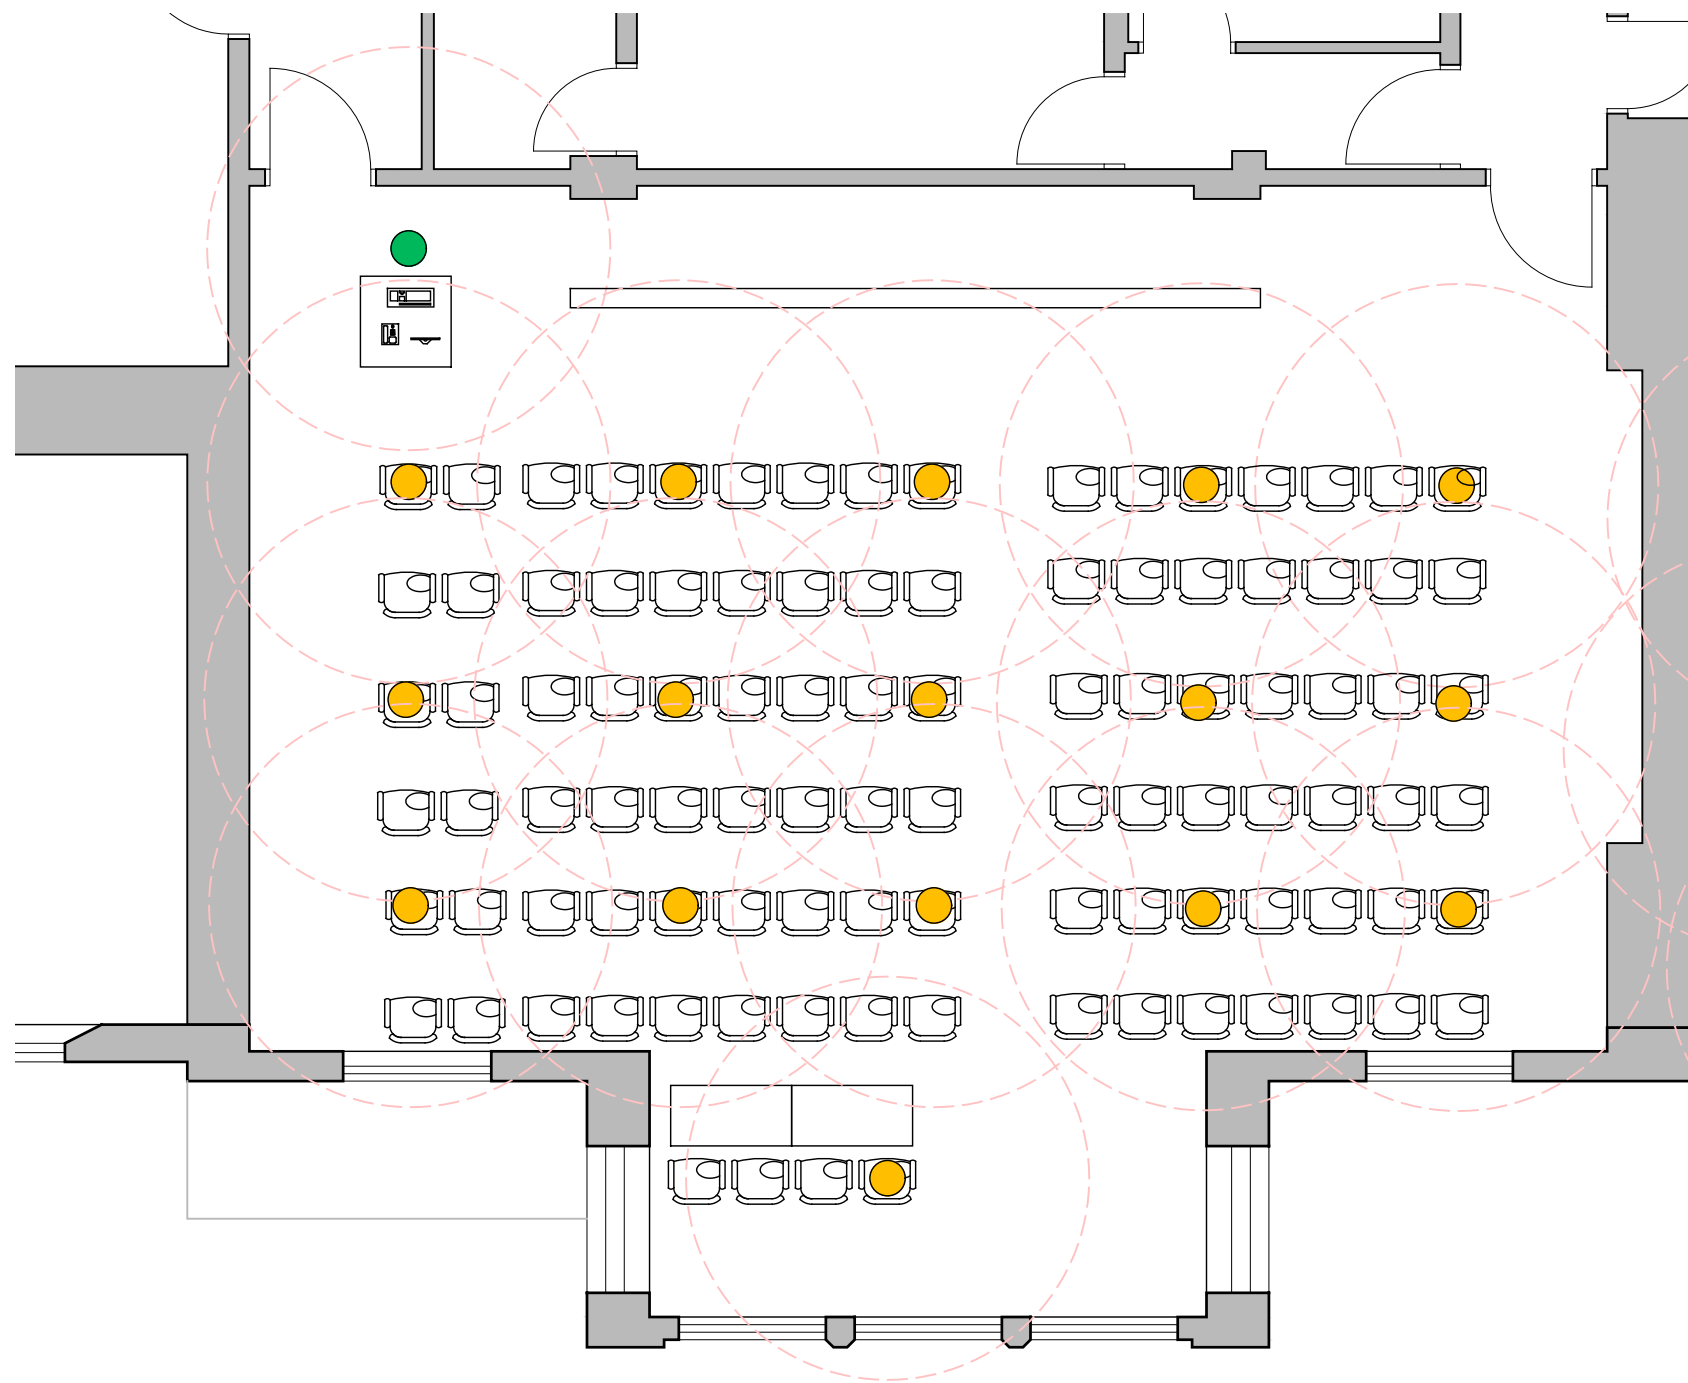

Room G.18

Full (current) Occupancy =100

16% Occupancy with 2m Social Distancing =16

WellwoodLeslie
ARCHITECTS

Fort Street House, 63 Fort Street,
Broughty Ferry, Dundee, DD5 2AB
t: 01382 778829 e: admin@wellwoodleslie.com

Client
University of Dundee
Project
Social Distancing Study
Project Address
1-3 Perth Road

Drawing Title
Room G.18

Job No.	Dwg No.	Revision No.
4045	9423-202	A

© The contents of this drawing remain the intellectual property of WellwoodLeslie Architects.

01
9423-202

Room G.18 - Ground Floor - Social Distancing
1:75 @ A3